


# Summit Beach Resort

Write a description for your map

Legend

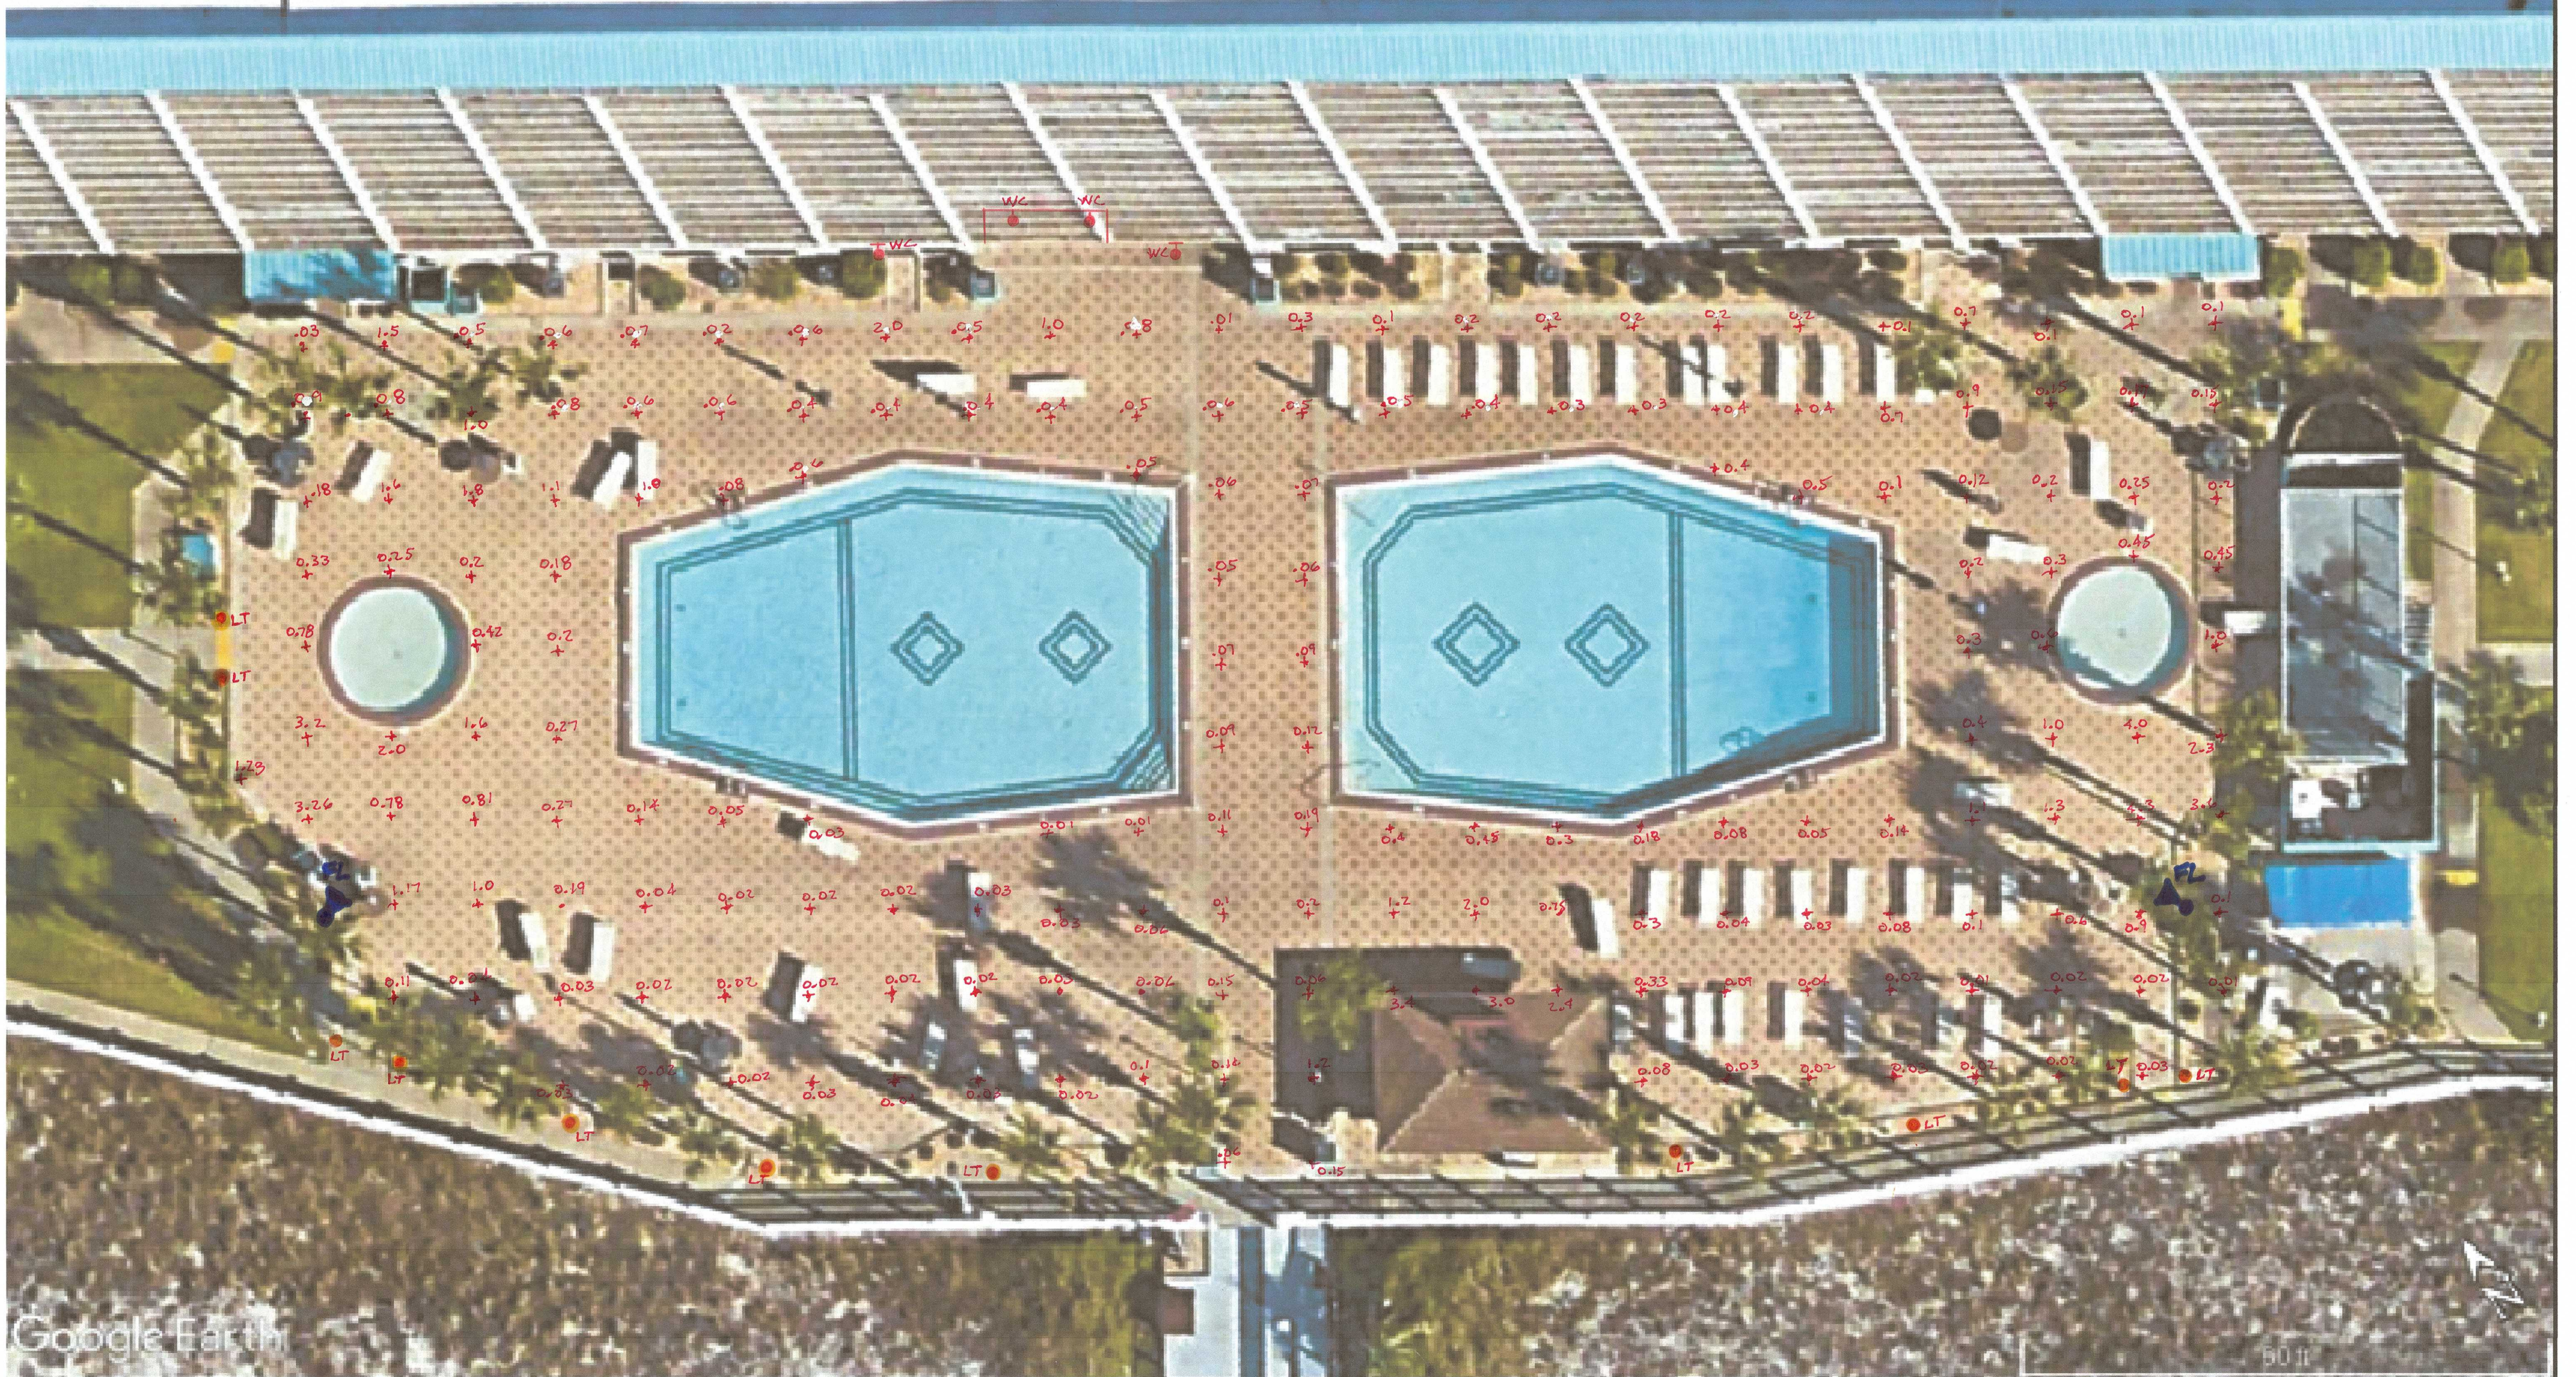

Google Earth

Plan View  
Scale - 1" = 10ft

- WC WALL MTD. CYLINDER W/AMBER LAMP
- LT LANTER POST TOP W/AMBER LAMP
- FL POLE MTD. FLOOD LIGHT 4000K CCT

SUMMIT BEACH RESORT  
LIGHTING SURVEY

Designer  
TOMMY LEE  
Date  
04/30/2024  
Scale  
Not to Scale  
Drawing No.  
24TL-SRLS-0430A  
Summary